

28x60 RANCH
1600 SQ. FT.

* WARM AIR DUCTS N/A WITH THIS MODEL. ON-SITE BY OTHERS

* DESIGNATES FIELD WORK



308 SHERIDAN DRIVE TOPEKA, IN 46571

MODIFICATIONS

PROJECT: MOD 2864 233 AP
26'-8" X 60'-0" RANCH


DRAWN BY: JDRAKE
DATE: 08-12-16
SCALE: 3/16" = 1'-0"

TITLE: LITERATURE PLAN

FILENAME: MOD 2864 233 AP

SHEET: L-101

PROPRIETARY AND CONFIDENTIAL
THESE DRAWINGS AND SPECIFICATIONS ARE ORIGINAL
PROPRIETARY AND CONFIDENTIAL MATERIALS OF CHAMPION.
COPYRIGHT © 1976-2014 BY CHAMPION

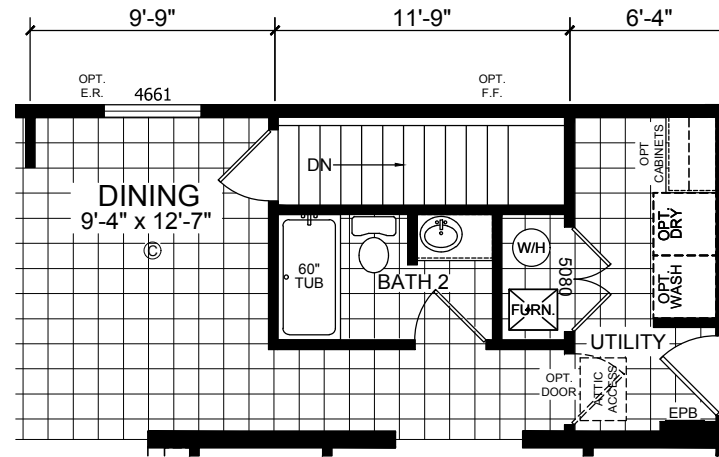

OPTIONAL STAIRWELL

MODIFICATIONS

PROJECT:
MOD 2864 233 AP
26'-8" X 60'-0" RANCH

DRAWN BY: JDRAKE
 DATE: 08-12-16
 SCALE: 3/16" = 1'-0"

TITLE:
LITERATURE PLAN

FILENAME: MOD 2864 233 AP

SHEET:
L-102

PROPRIETARY AND CONFIDENTIAL
 THESE DRAWINGS AND SPECIFICATIONS ARE ORIGINAL,
 PROPRIETARY AND CONFIDENTIAL MATERIALS OF CHAMPION.
 COPYRIGHT © 1976-2014 BY CHAMPION



308 SHERIDAN DRIVE TOPEKA, IN 46571